


ALL DIMENSIONS TO BE CHECKED ON SITE  
DO NOT SCALE FROM THIS DRAWING.  
USE FIGURED DIMENSIONS ONLY.  
IF IN DOUBT ASK  
THIS DRAWING IS THE COPYRIGHT OF CRGP LTD. AND SHOULD NOT  
BE REPRODUCED IN ANY FORMAT WITHOUT PRIOR APPROVAL.

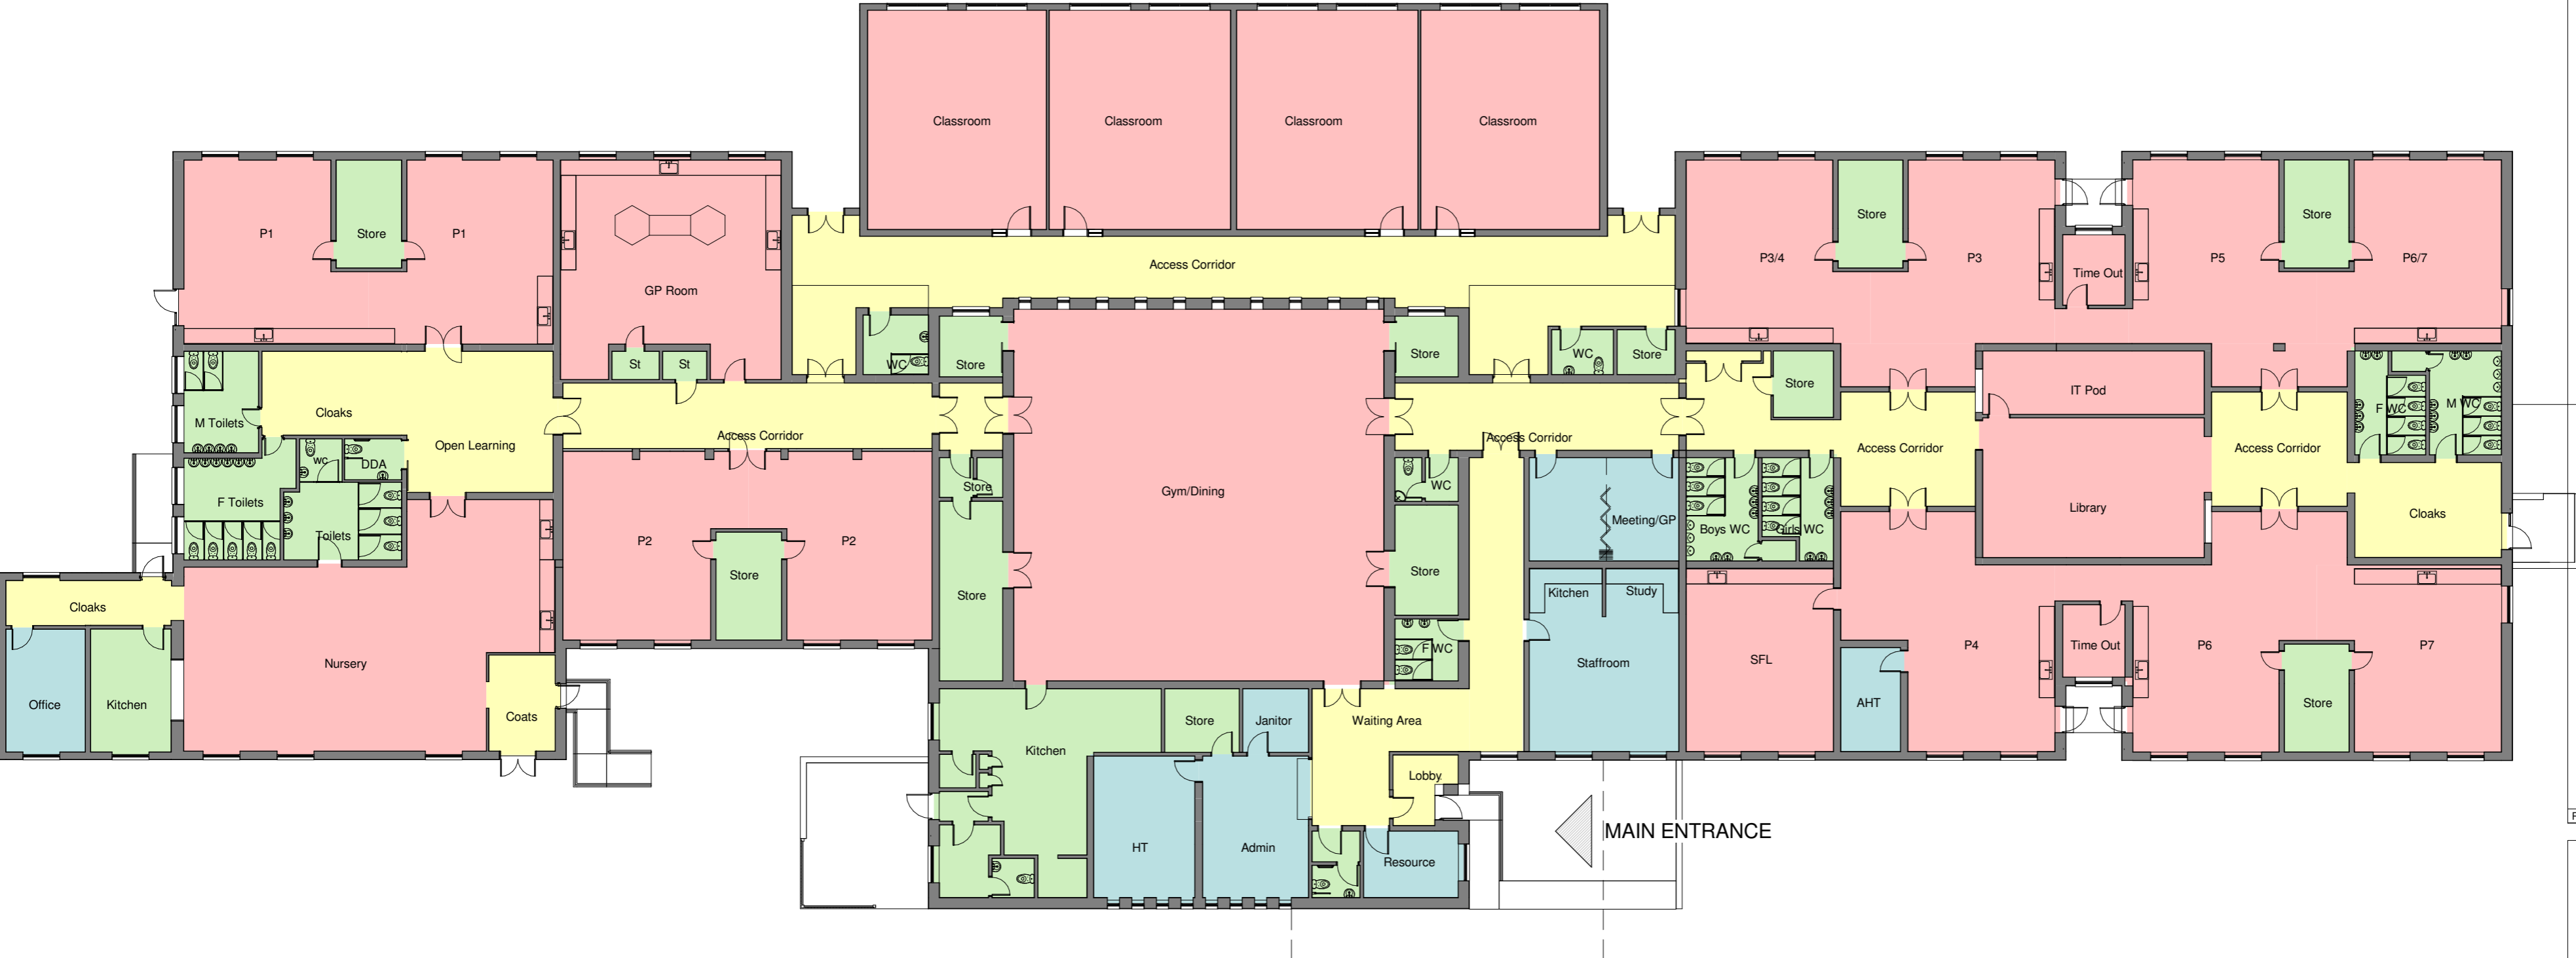

### Function Legend

- Ancillary
- Circulation
- Management
- Teaching



Rev	Date	Description	By

CRGP Limited  
26 Herbert Street  
Glasgow  
G20 6NB

also in Inverness

Tel: 0141 337 2255  
Fax: 0141 337 7500  
web: www.crgp.co.uk

Architecture Building Surveying Project Management Quantity Surveying



CLIENT  
**MORAY COUNCIL, HIGH STREET,  
ELGIN, MORAY, IV30 IBX**

PROJECT  
**MILLBANK PRIMARY SCHOOL,  
BUCKIE, MORAY, AB56 1LU**

DRG. TITLE  
**SKETCH OPTION 2**

STATUS INFORMATION			
DRAWN	JMB	SCALE	1 : 200
CHECKED	RW	ORIGINAL	A2
JOB NO.	9022	DATE	25/02/2015
DRG. NO. -REV.	9022 - SK(00)021		

## 1 PROPOSED GROUND FLOOR PLAN

1 : 200