

REVISIONS			contents
letter	date	by	
A	26/09/2023	AGD	ADDITIONAL WALLS TO BE REMOVED

- NOTES
- GENERAL NOTES
- 1.0 All dimensions and levels to be checked and verified on site by the principal contractor prior to the commencement of the works on site with any and all discrepancies being notified to the Architect / CA immediately.
 - 2.0 All works carried out to be to the entire satisfaction of the Architect / CA.
 - 3.0 All demolition works to be in full compliance with BS 6187 200 and the Health and Safety at Work Act 1974.
 - 4.0 Prior to the removal of any load-bearing wall/element of structure / supporting wall, the existing structure must be adequately pinned and propped and must be retained until such times as all alteration works have been completed to the entire satisfaction of the Architect / CA.
 - 5.0 The local Building Control Department is to be informed in writing by the Principal Contractor a minimum of 7 working days prior to the commencement of the works.
 - 6.0 All scaffolding to be checked in accordance and in full compliance with BS 5974:1990
 - 7.0 No high alumina cement is to be used.
 - 8.0 Building Purpose Group _____
 - 9.0 All construction works are to be carried out in strict accordance with the Building (Scotland) Act 2003 and Building Regulations 2004 as amended.




Environment Department
 Strategic Services - Technical Services
 Council Offices
 2 Spiersbridge Way
 Thornliebank
 G46 8NG

PLANNING ISSUE

Job Title
**Braidbar Primary School
 School House Refurbishment
 Kyle Drive, Giffnock G46 6ES**

Drawing Title
Floor Plan as Proposed

Job No ED0150	RPFN No.
Drawing No AL(20)210	Revision A
Drawn by AGD	Date JUL2023
Scale/s 1:50@A3	
Contact East Ren Council (PATS)	Tel

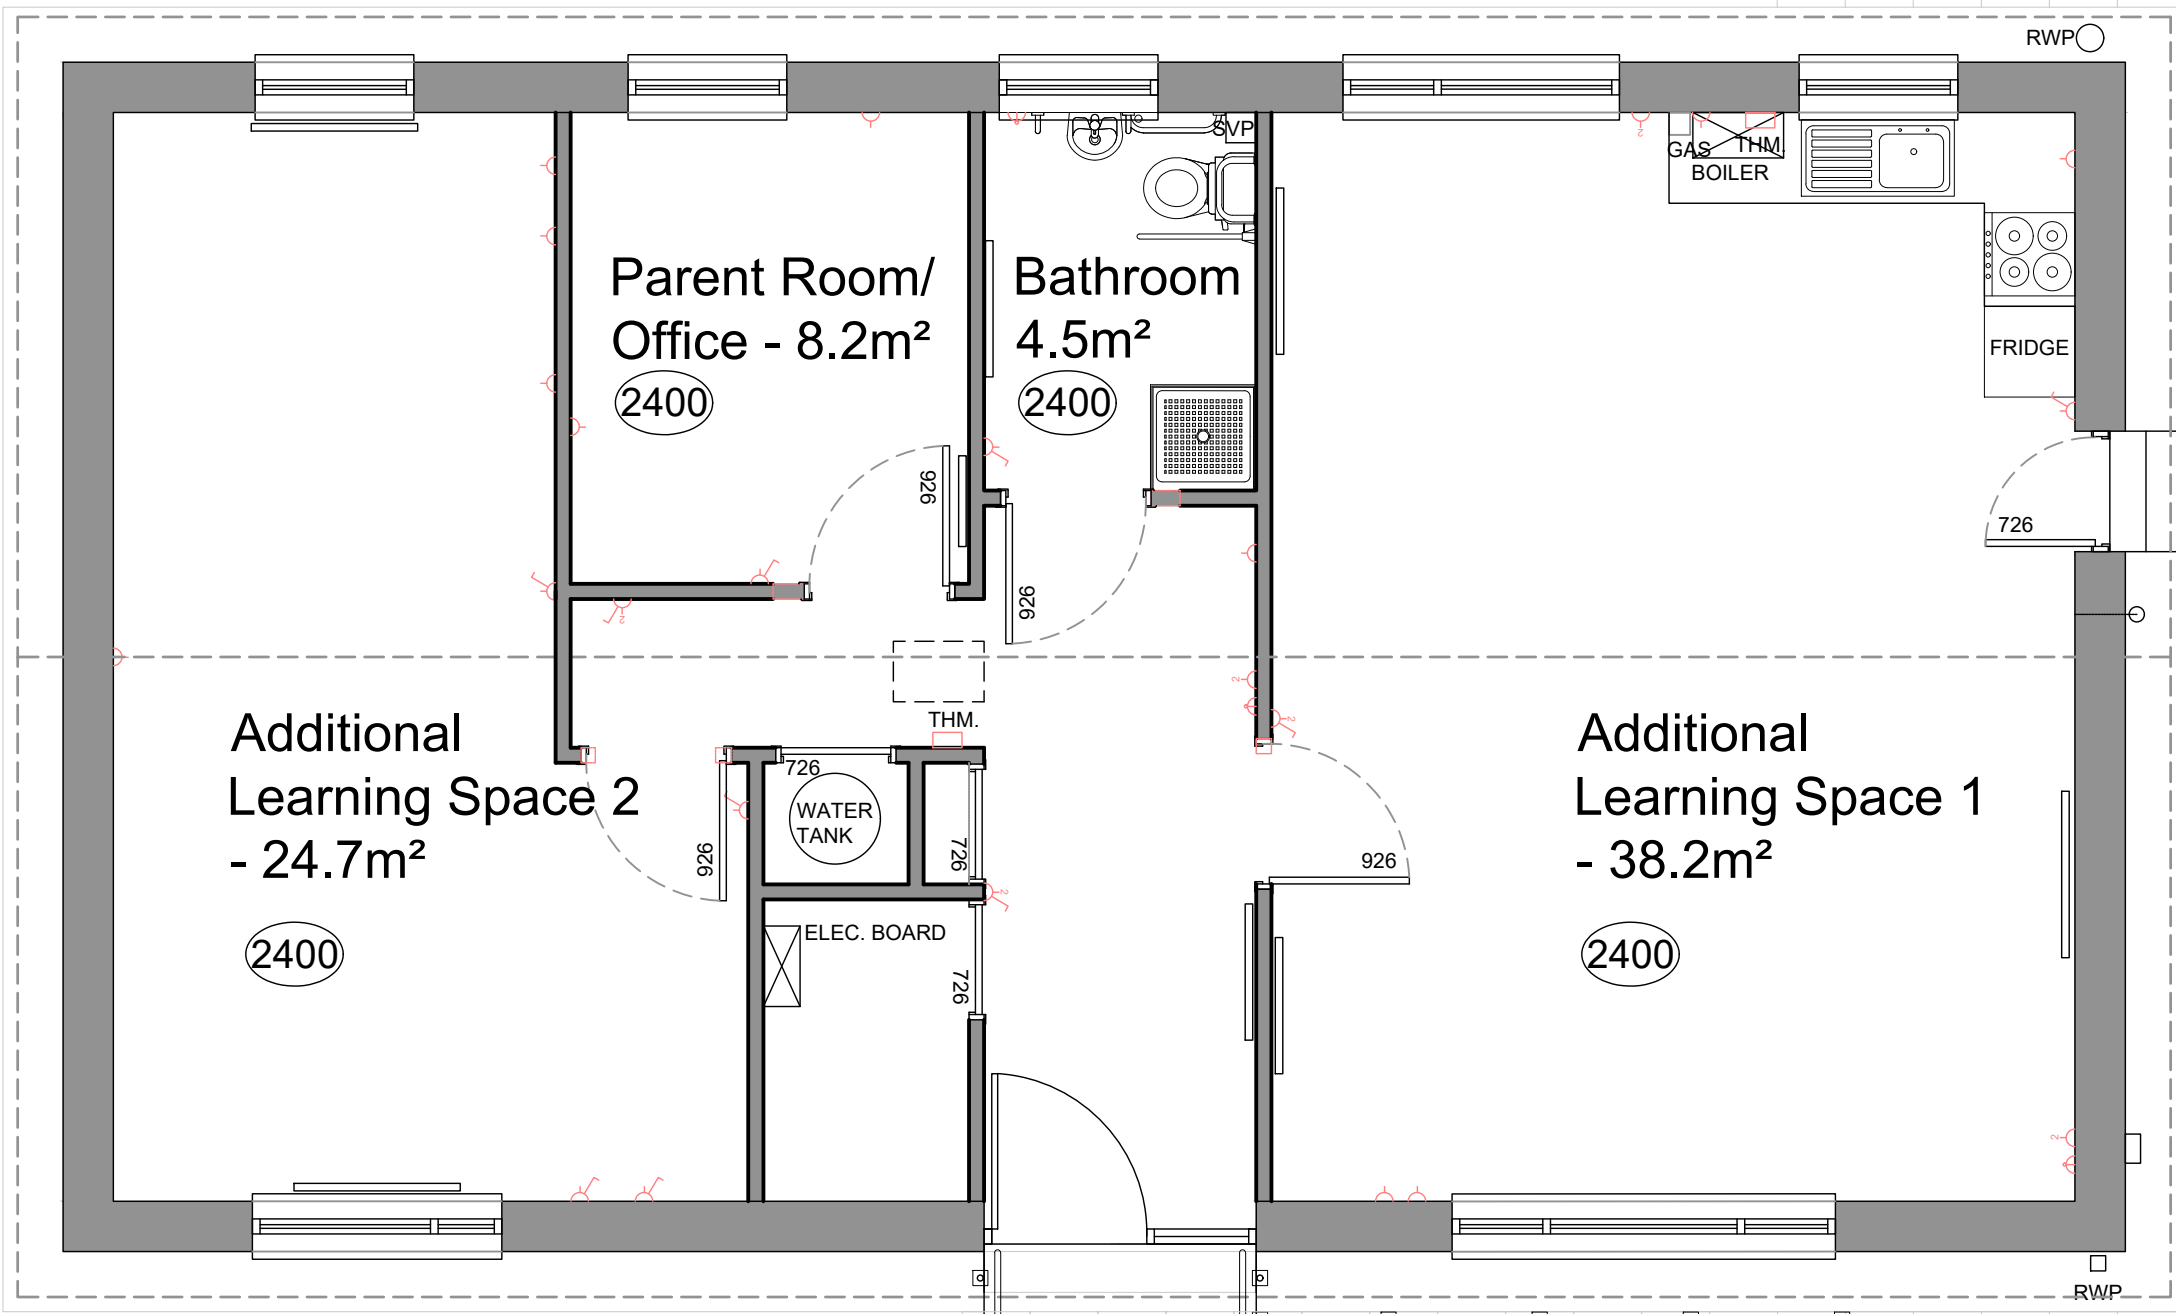

1 FLOOR PLAN AS PROPOSED
 1:50