


Contractor Site/Compound

Allotments

Pedestrian Path for through access and access to allotments

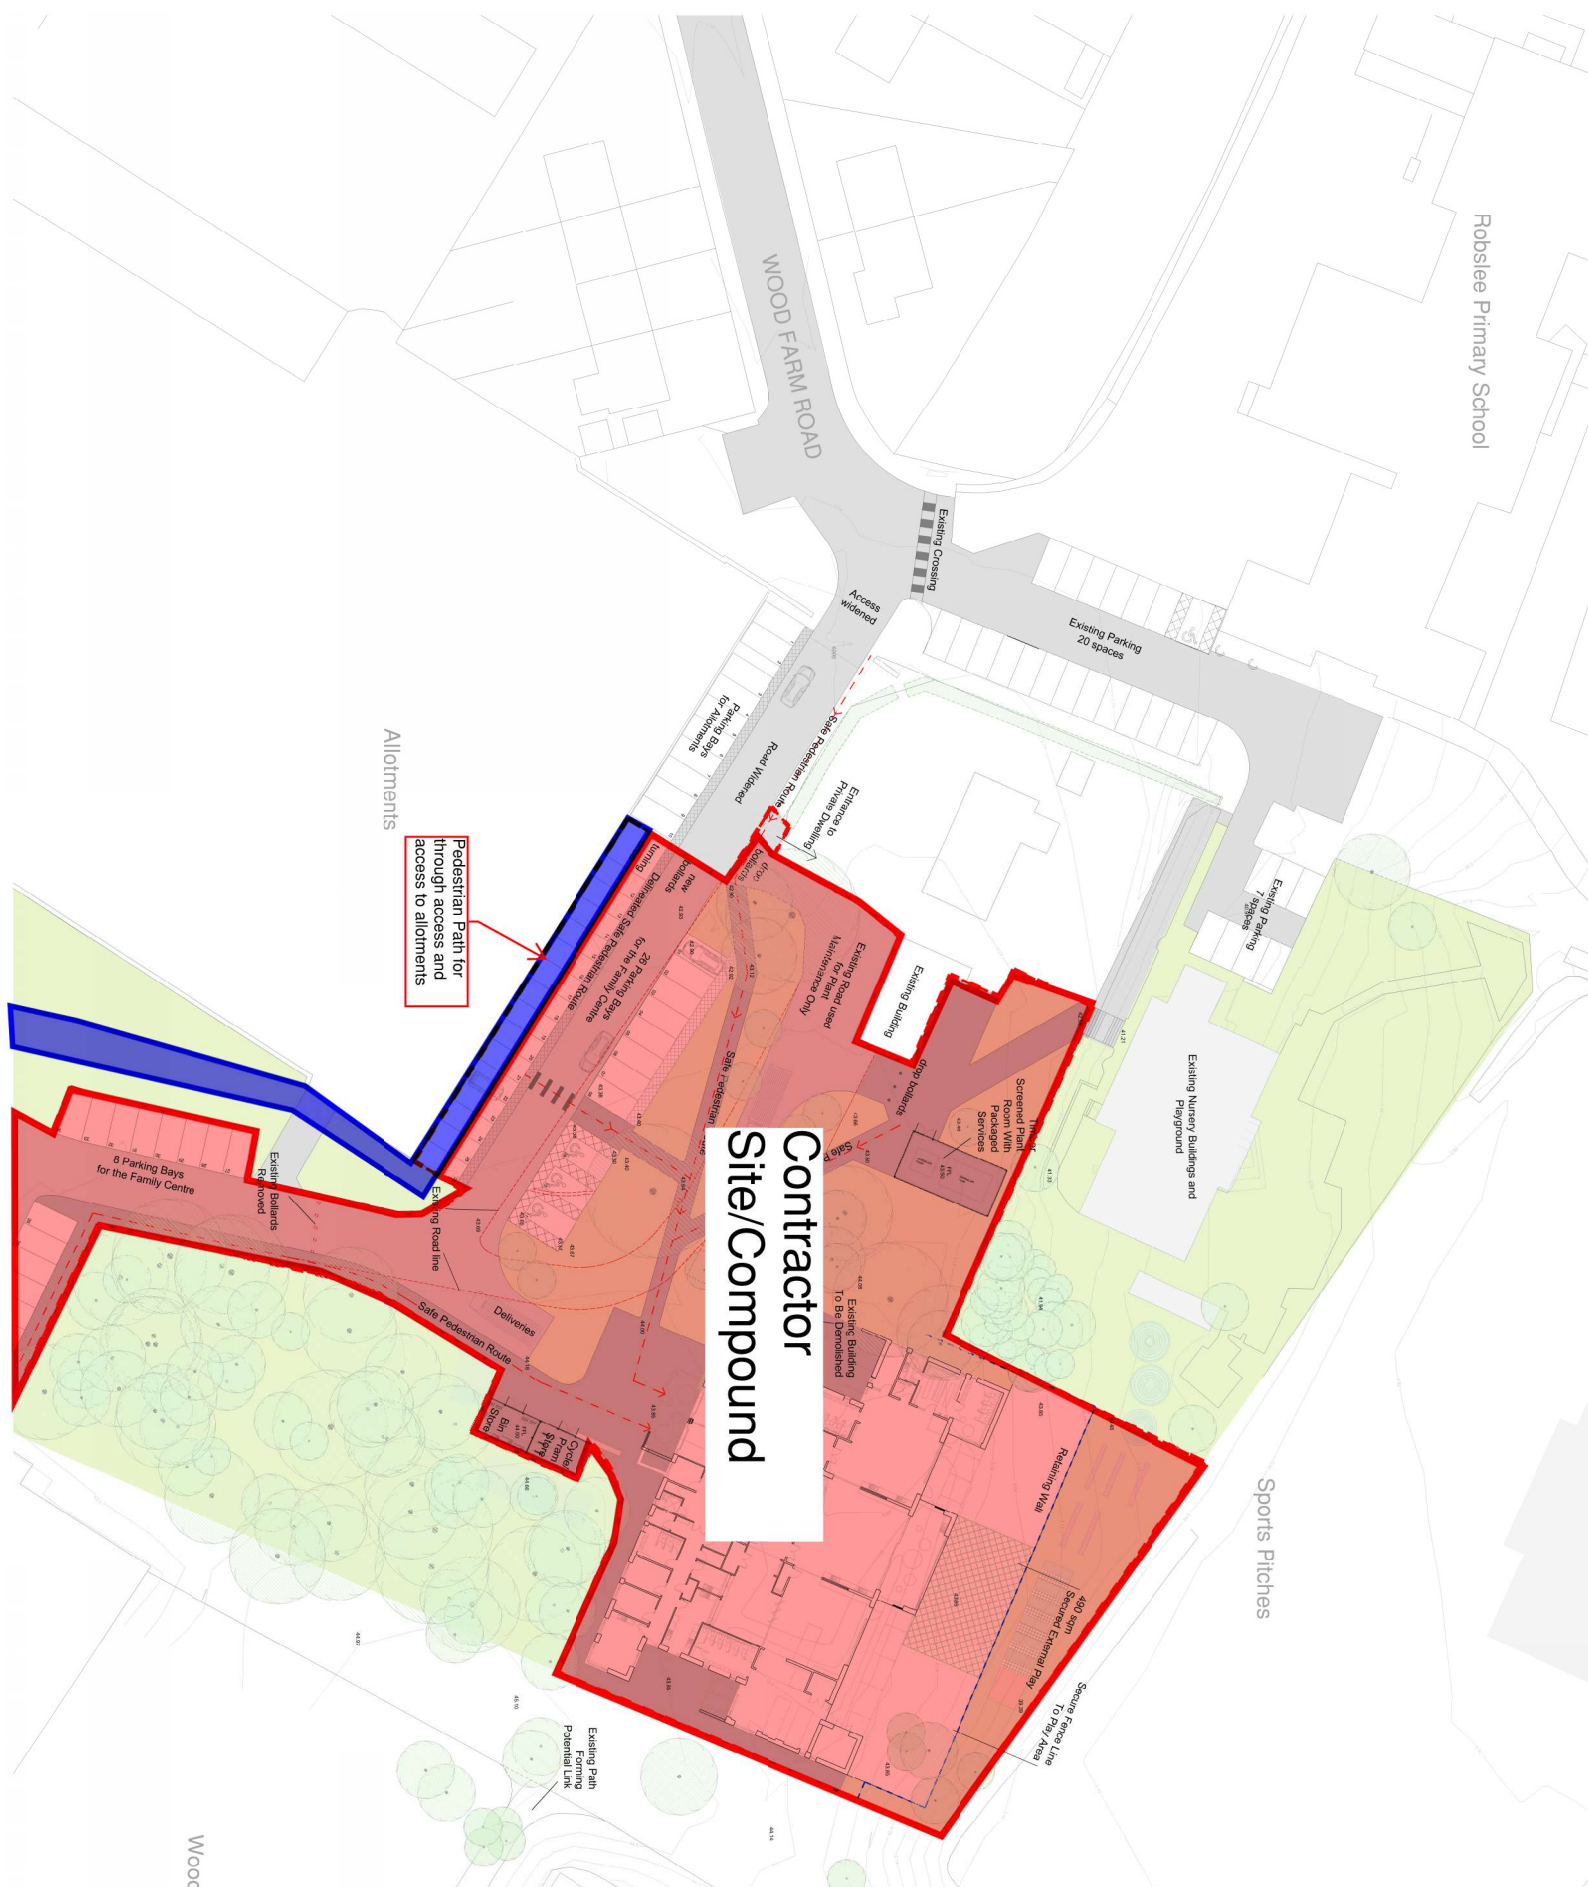

WOCC



GLE-JAN-22-07-DR-A-30-0004